




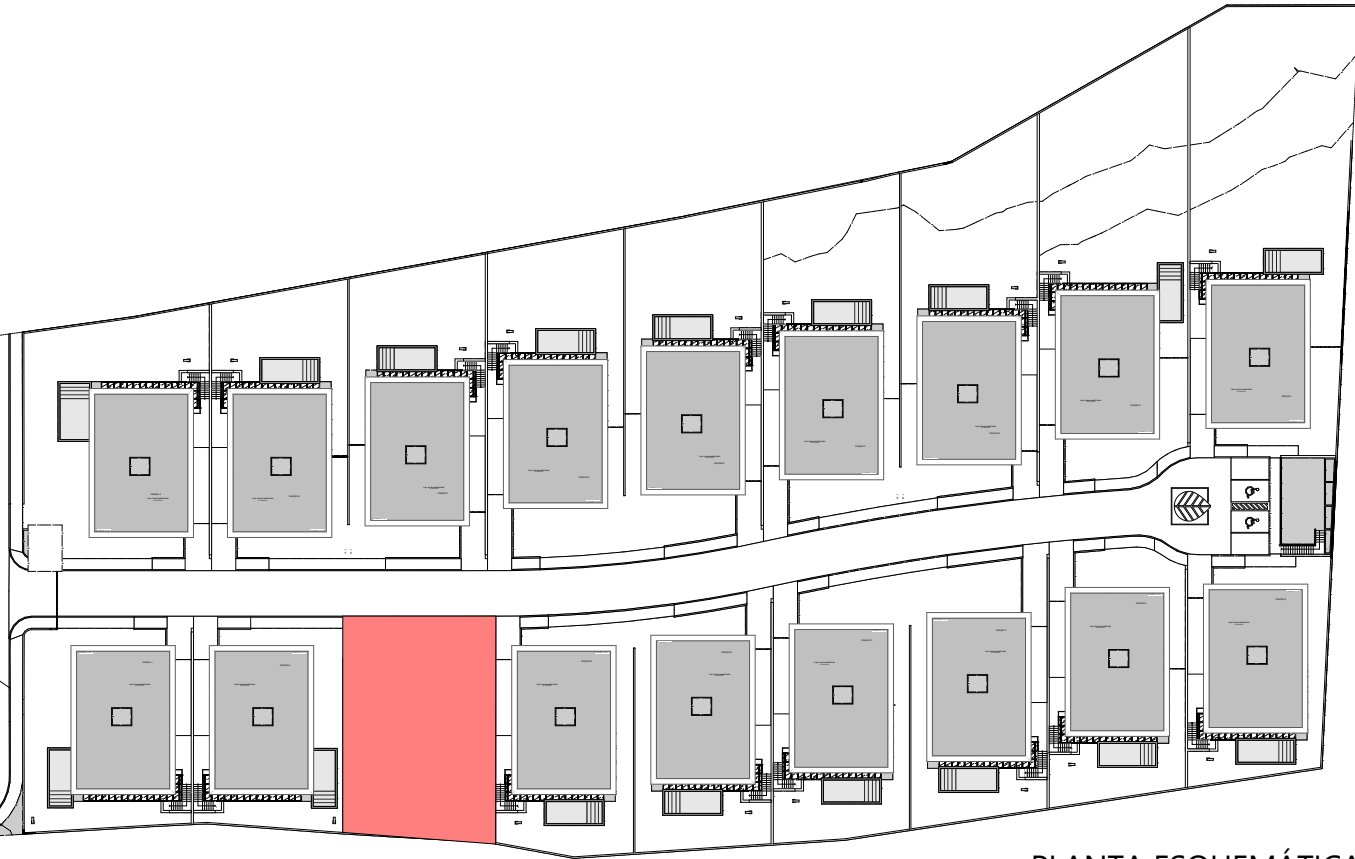


PLANTA ESQUEMÁTICA
1:1000

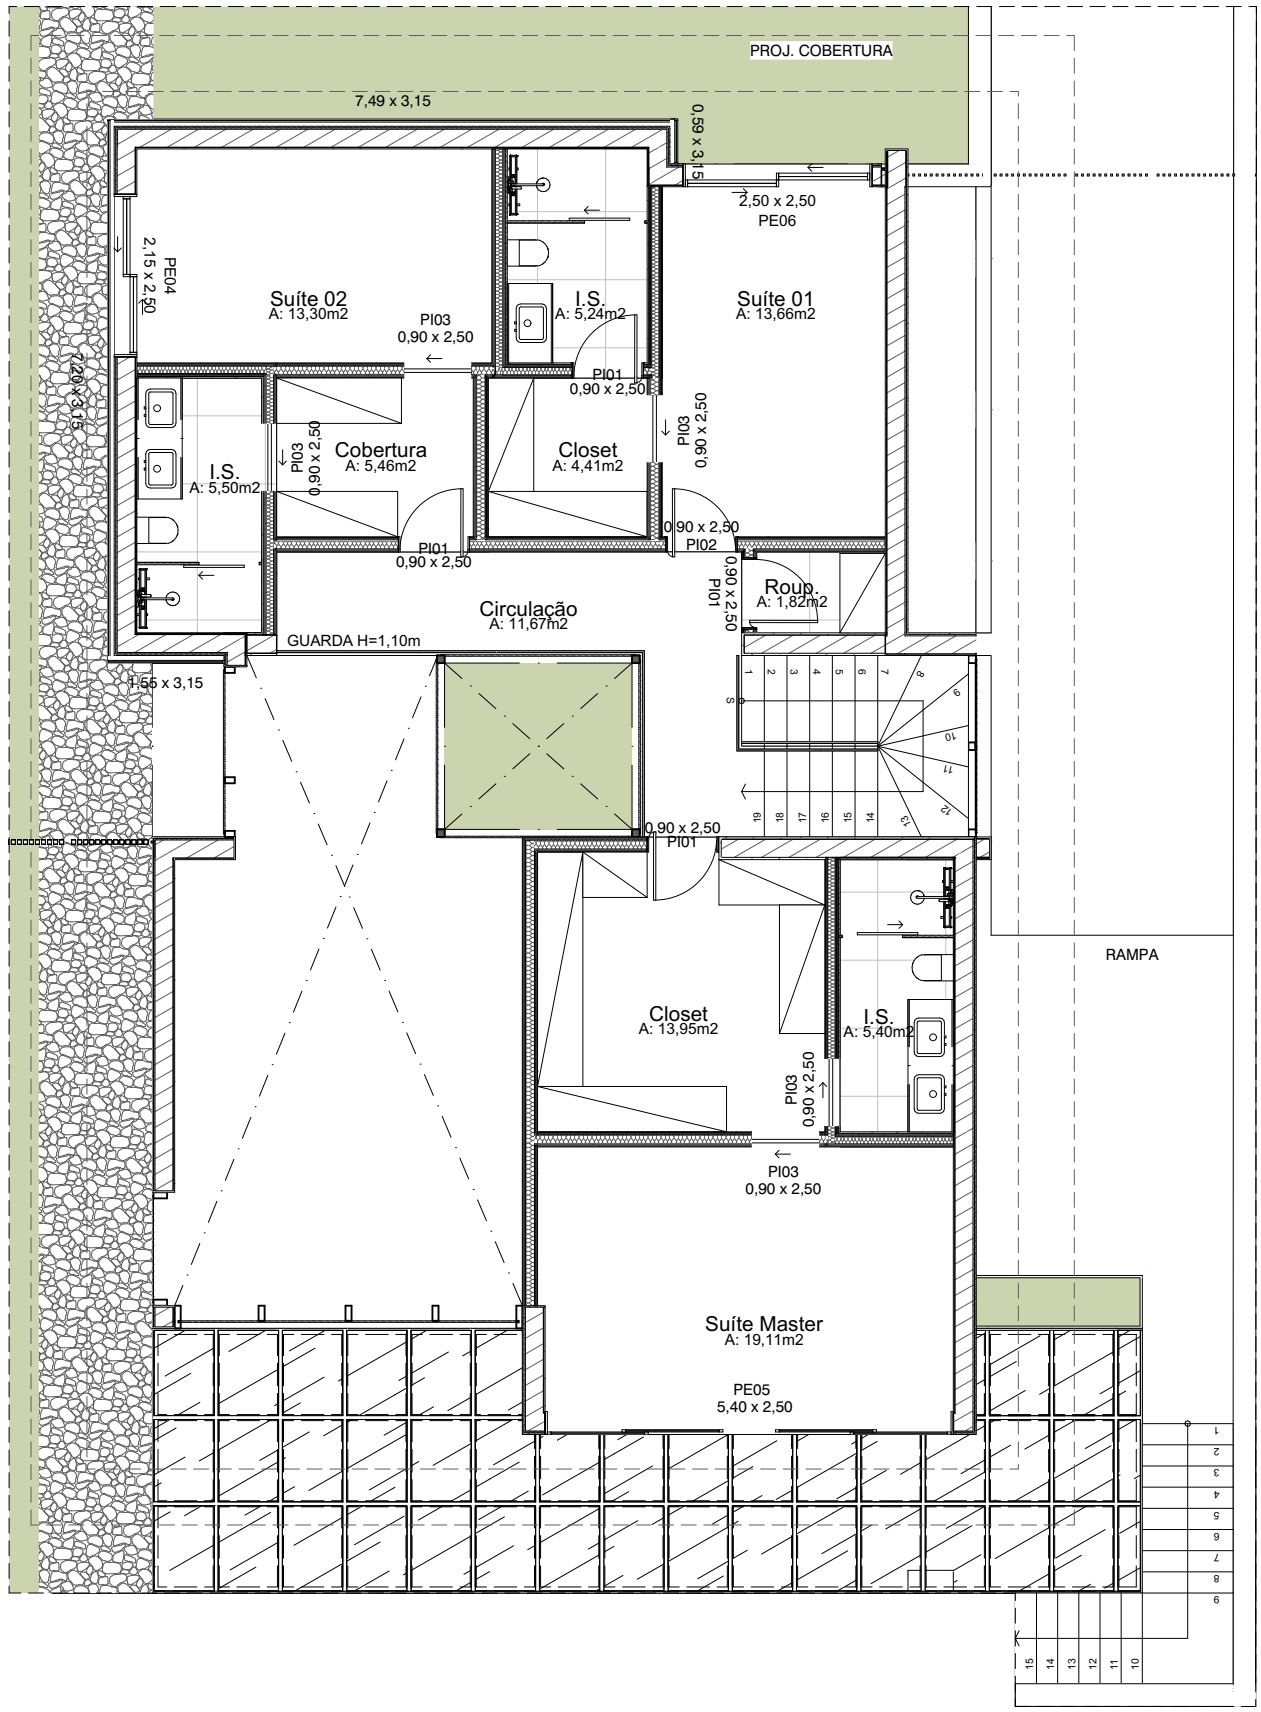

PAVIMENTO SUPERIOR
1:100

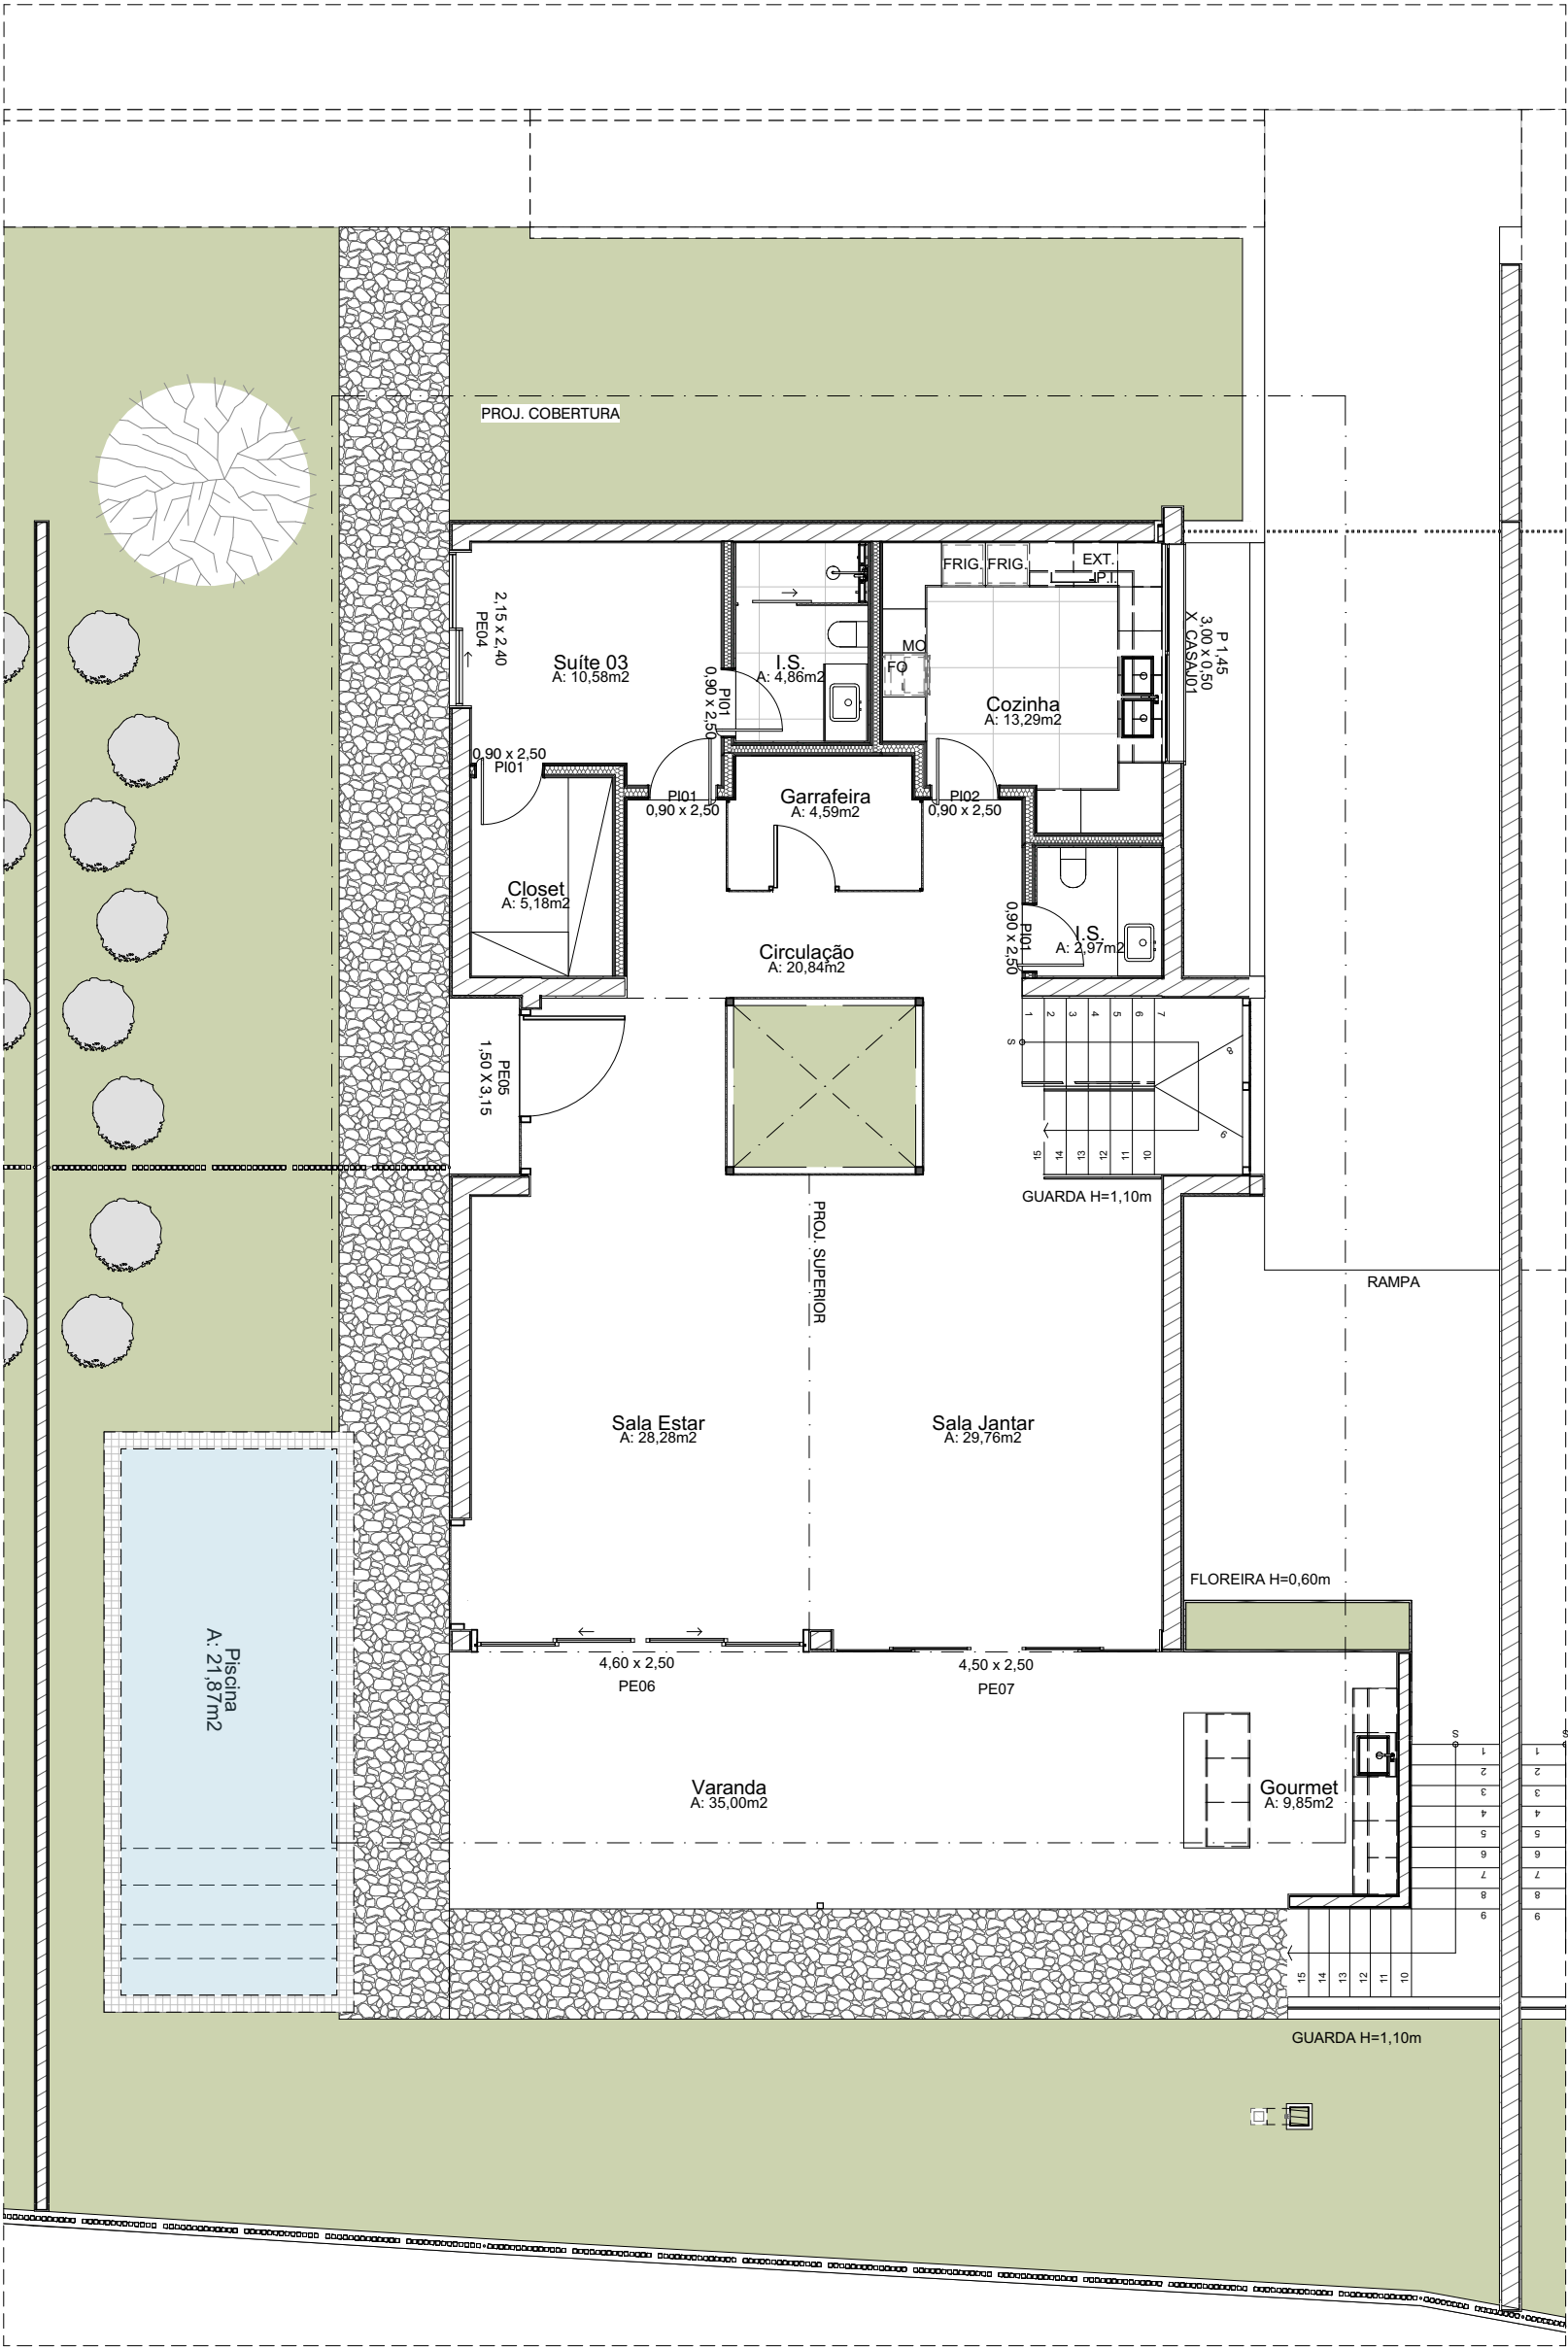

PAVIMENTO TÉRREO
1:100

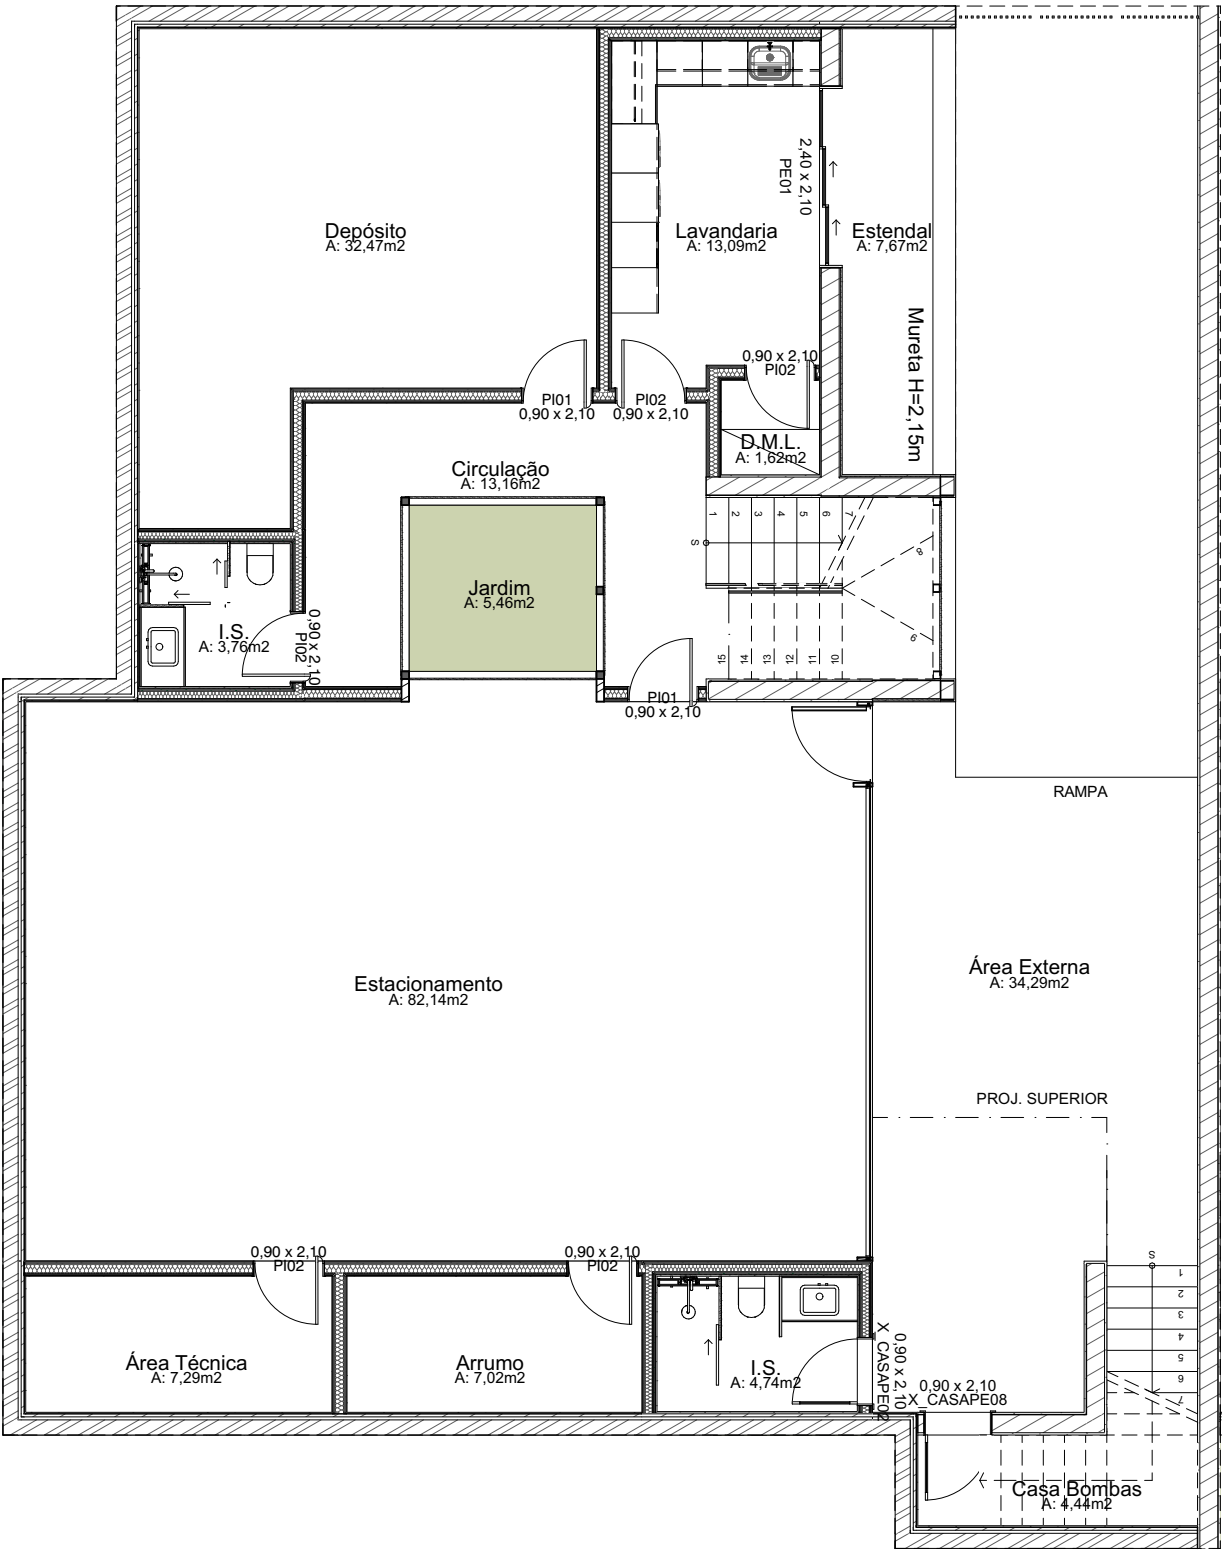

PAVIMENTO CAVE
1:100

DISCLAIMER
Do not scale from this drawing. All dimensions to be verified on site prior to the commencement of any work or the production of any shop drawing. All discrepancies to be reported to the architect immediately. This drawing is to be read in conjunction with all related architects and consultant drawings and any other relevant information. This drawing is copyright of SIDNEY QUINTELA ARCHITECTURE + URBAN PLANNING and its contents cannot be reproduced, reprinted, re-used, copied, modified or stored, in whole or in part, without prior written consent of its owners.

AVISO LEGAL
Não medir os desenhos, usar apenas a cotação. Cotas sujeitas a confirmação em obra devendo-se respeitar todos os alinhamentos desenhados, bem como todos os remates dos acabamentos. Em caso de discrepância entre desenhos, a escala mais ampliada é a que vigora, em caso de escalas idênticas vigora o desenho com maior indicação de cotagens. Todas as alterações devem ser comunicadas aos projetistas das especialidades e arquitetura. As informações constantes deste desenho carecem de consulta de outros elementos de projeto. Este desenho é propriedade intelectual da SIDNEY QUINTELA ARCHITECTURE + URBAN PLANNING e não pode ser reproduzido, divulgado, alterado ou copiado no todo ou em parte sem autorização escrita.