


The Breeze  
Beachfront Living

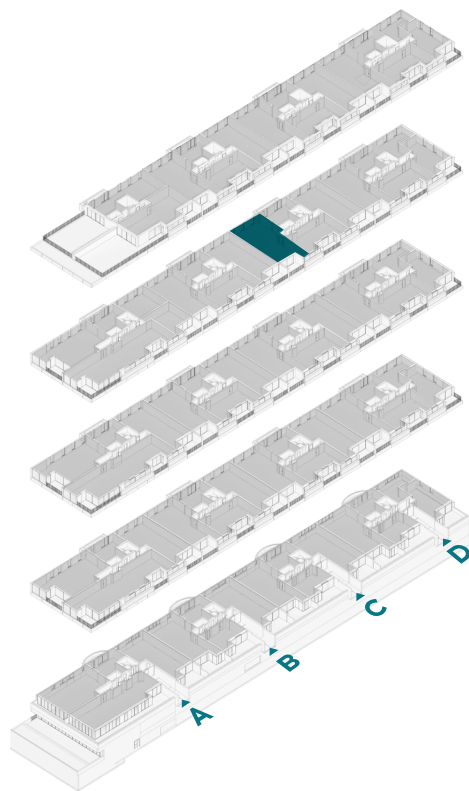


APARTAMENTO **BG** ENTRADA **C**  
APARTMENT ENTRANCE

PISO **4** TIPOLOGIA **T3**  
FLOOR TYPOLGY


ÁREA TOTAL **161.51 m²**  
TOTAL AREA

ÁREA BRUTA INTERIOR **144.14 m²** ÁREA BRUTA EXTERIOR **17.37 m²**  
GROSS INTERIOR AREA GROSS EXTERIOR AREA

ESTACIONAMENTO **2** LUGARES **1**  
PARKING SPOTS STORAGE

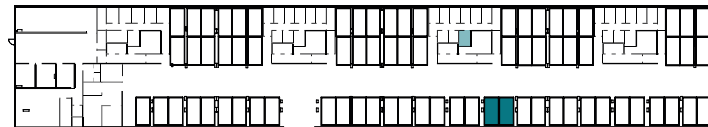

PISO -1

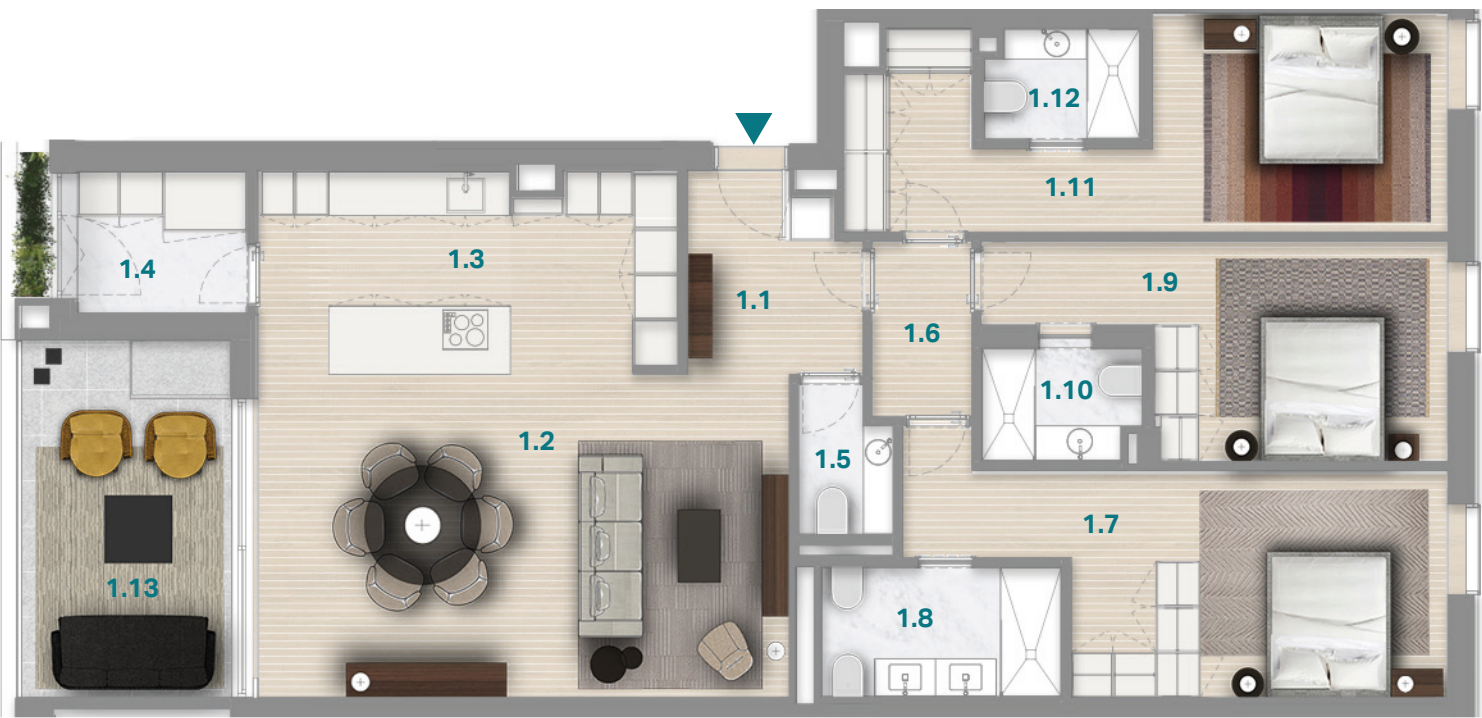

|                                      |                |                                     |               |                                |                |                                 |                |                                |                |
|--------------------------------------|----------------|-------------------------------------|---------------|--------------------------------|----------------|---------------------------------|----------------|--------------------------------|----------------|
| <b>1.1</b> Hall<br>Hall              | <b>5.8 m²</b>  | <b>1.4</b> Lavandaria<br>Laundry    | <b>4.2 m²</b> | <b>1.7</b> Suite<br>Suite      | <b>18.0 m²</b> | <b>1.10</b> I.S.2<br>Bathroom 2 | <b>3.0 m²</b>  | <b>1.13</b> Varanda<br>Balcony | <b>13.4 m²</b> |
| <b>1.2</b> Sala estar<br>Living room | <b>29.8 m²</b> | <b>1.5</b> I.S. Social<br>Half Bath | <b>1.9 m²</b> | <b>1.8</b> I.S.1<br>Bathroom 1 | <b>5.6 m²</b>  | <b>1.11</b> Suite<br>Suite      | <b>17.2 m²</b> |                                |                |
| <b>1.3</b> Cozinha<br>Kitchen        | <b>14.1 m²</b> | <b>1.6</b> Circulação<br>Hallway    | <b>3.1 m²</b> | <b>1.9</b> Suite<br>Suite      | <b>13.6 m²</b> | <b>1.12</b> I.S.3<br>Bathroom 3 | <b>2.9 m²</b>  |                                |                |

AVISO LEGAL: As informações e imagens contidas nesta planta são meramente indicativas e estão sujeitas a alterações ou variações devido a requisitos técnicos, construtivos ou legais; durante a execução da obra a promotora poderá implementar alterações impostas pela Câmara Municipal, ou por outras entidades ou prestadores de serviços. **LEGAL NOTICE:** The information and images contained in this plan are merely indicative and may be subject to changes or variations due to technical, constructive or legal requirements; during the execution of the work the developer may have to implement changes imposed by the City Council, or other entities or service providers.

NOTA: Nos termos do Decreto Regulamentar 5/2019, de 27 de setembro, o piso correspondente à cota de soleira (frequentemente designado por piso 0 ou piso do rés-do-chão) é designado por piso 1. **DISCLAIMER:** Under the terms of Regulatory Decree 5/2019, of September 27, the floor corresponding to the threshold level (often referred to as floor 0 or ground floor floor) is designated as floor 1.

COMMERCIAL FLOORPLANS 2024

0 1 5m